




Trans-Canada Highway west of Valley Ridge Blvd

West Calgary Ring Road

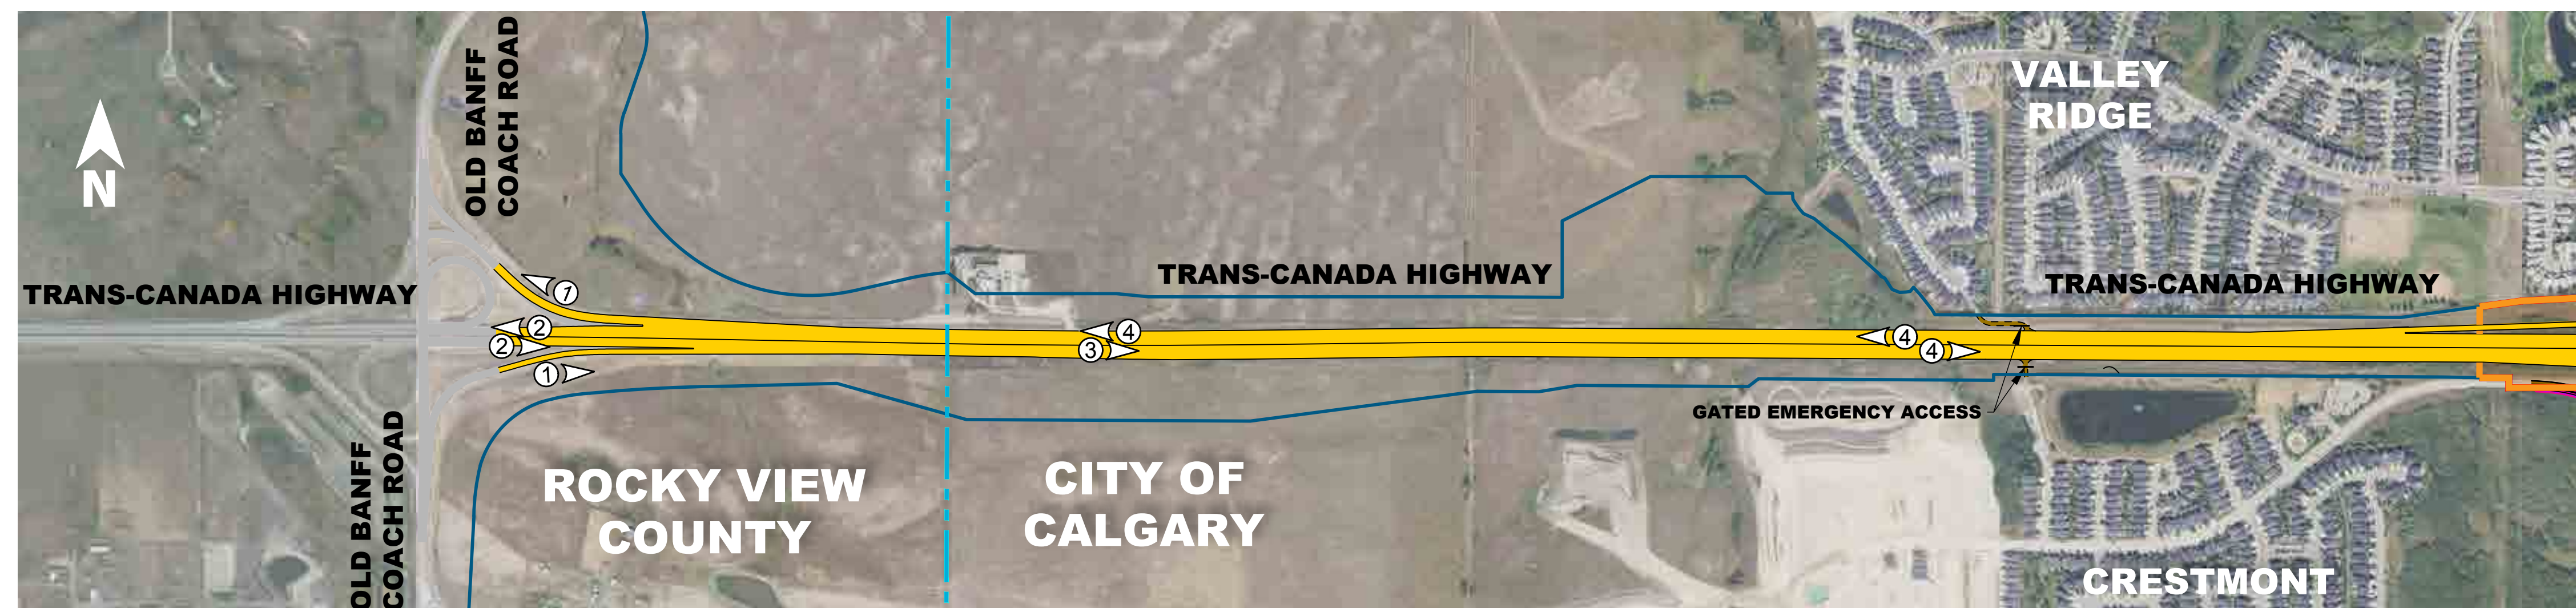

LEGEND

- TRANSPORTATION UTILITY CORRIDOR
- WEST CALGARY RING ROAD
- SERVICE ROAD
- PROPOSED PATHWAY

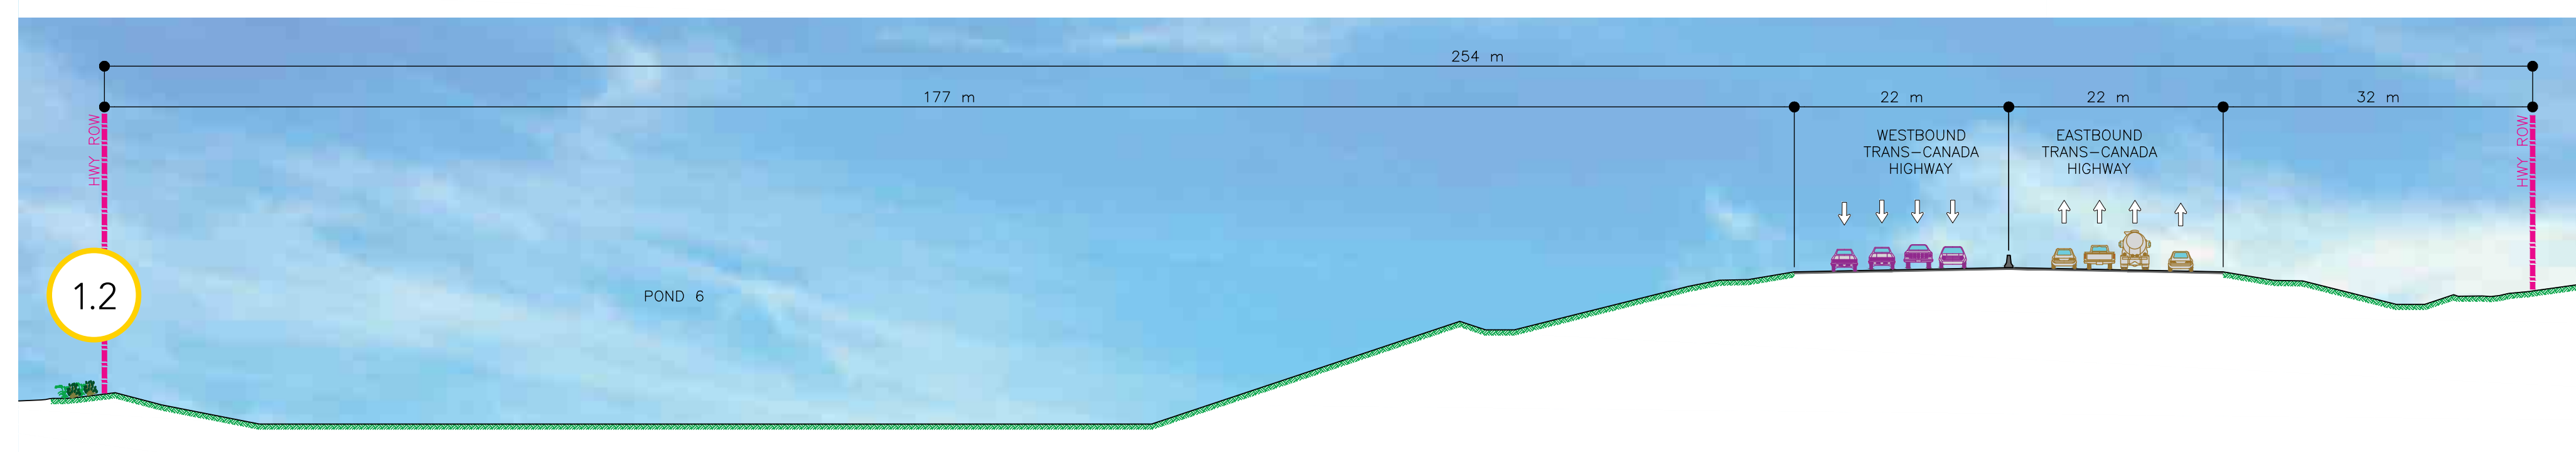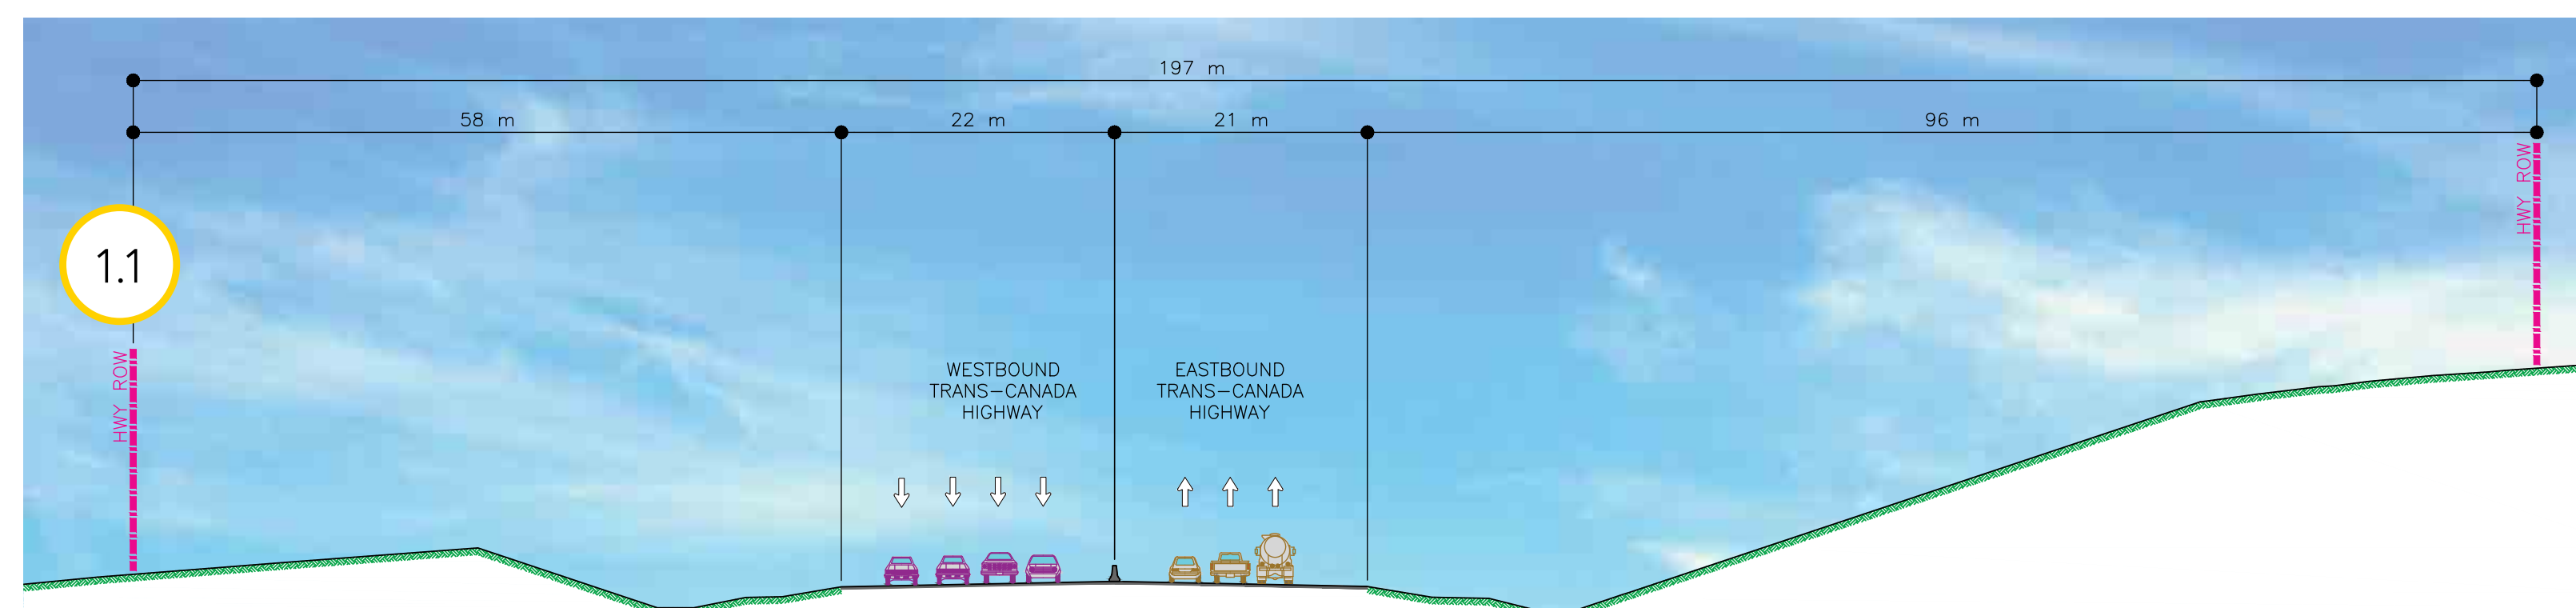

Final designs to be determined