
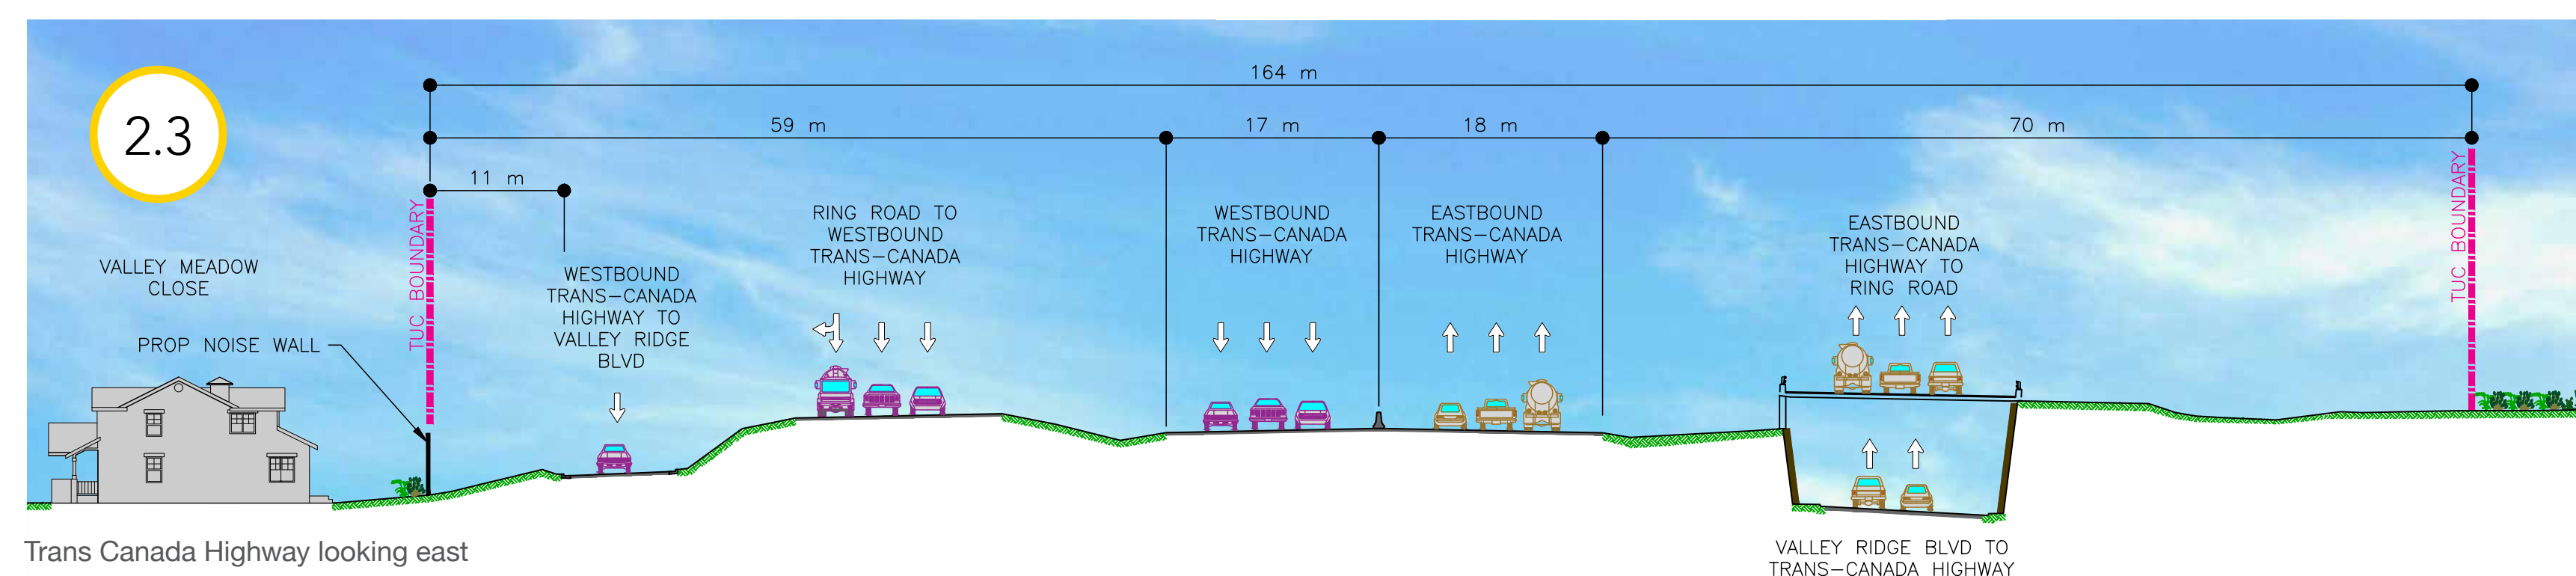
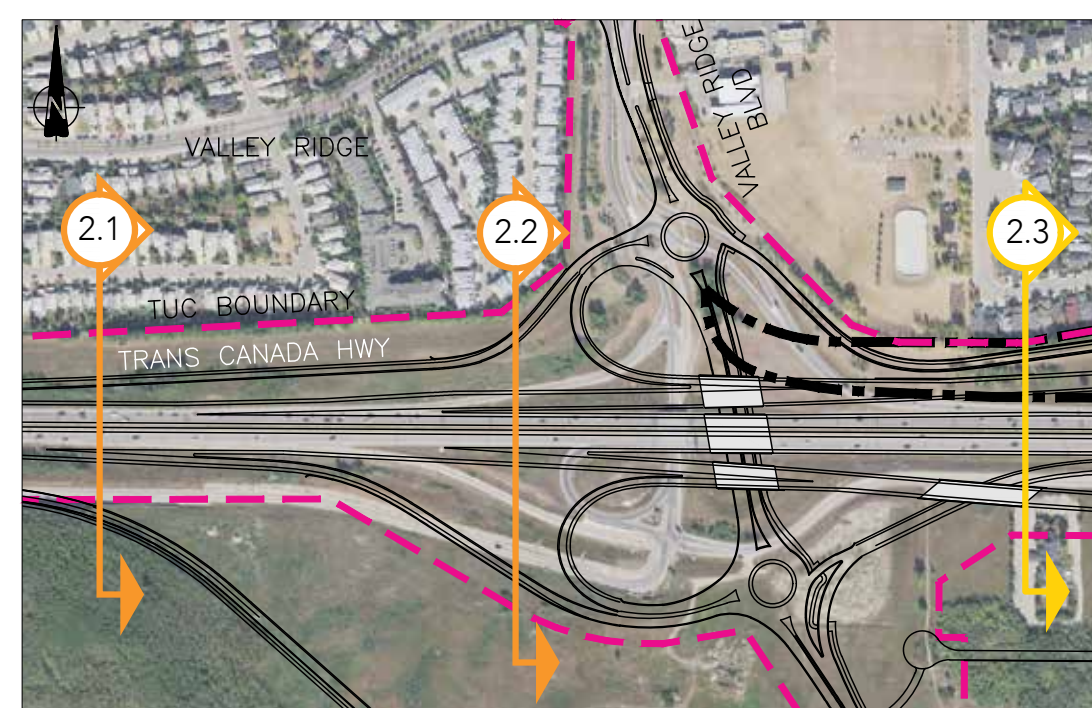
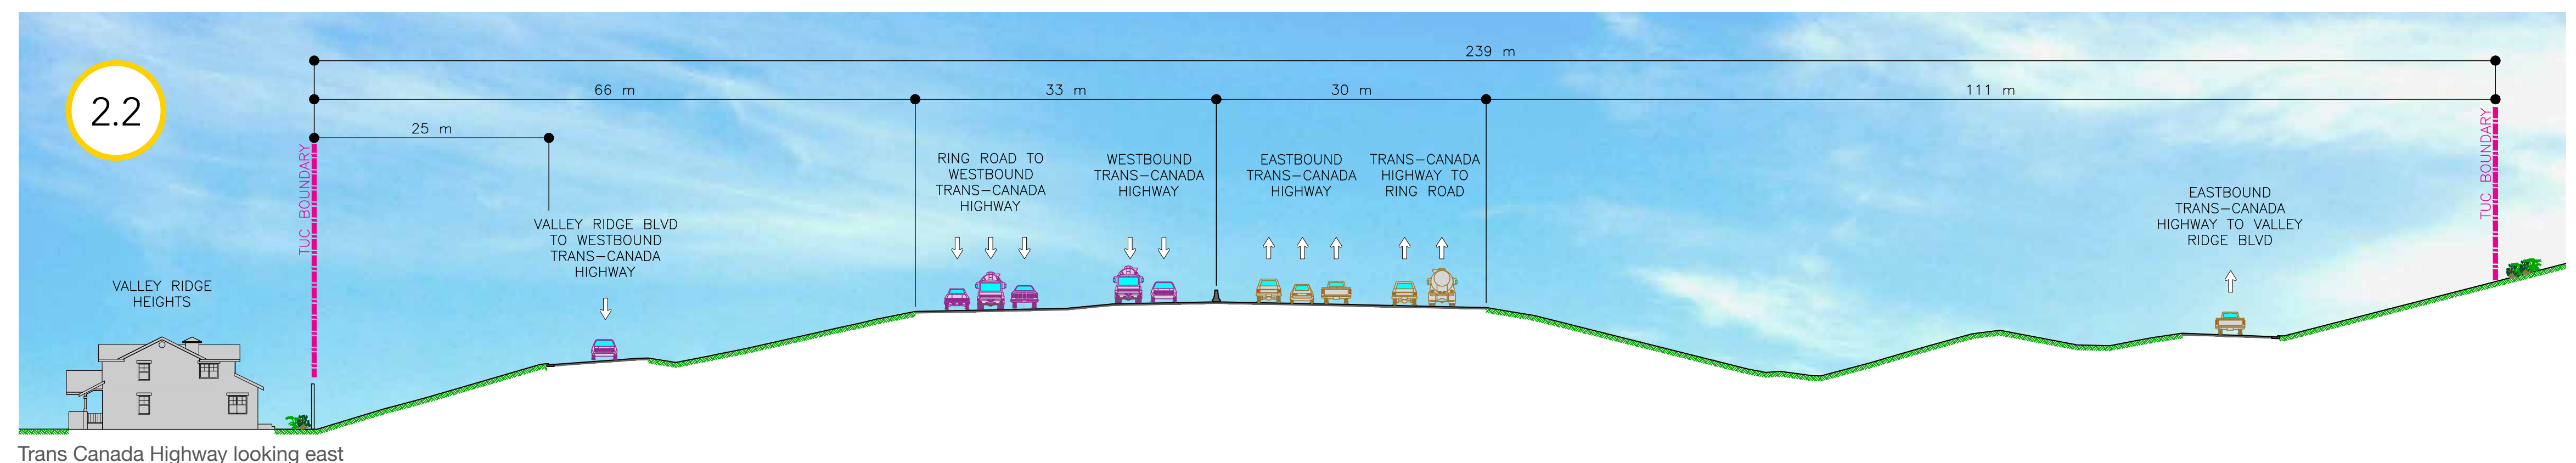
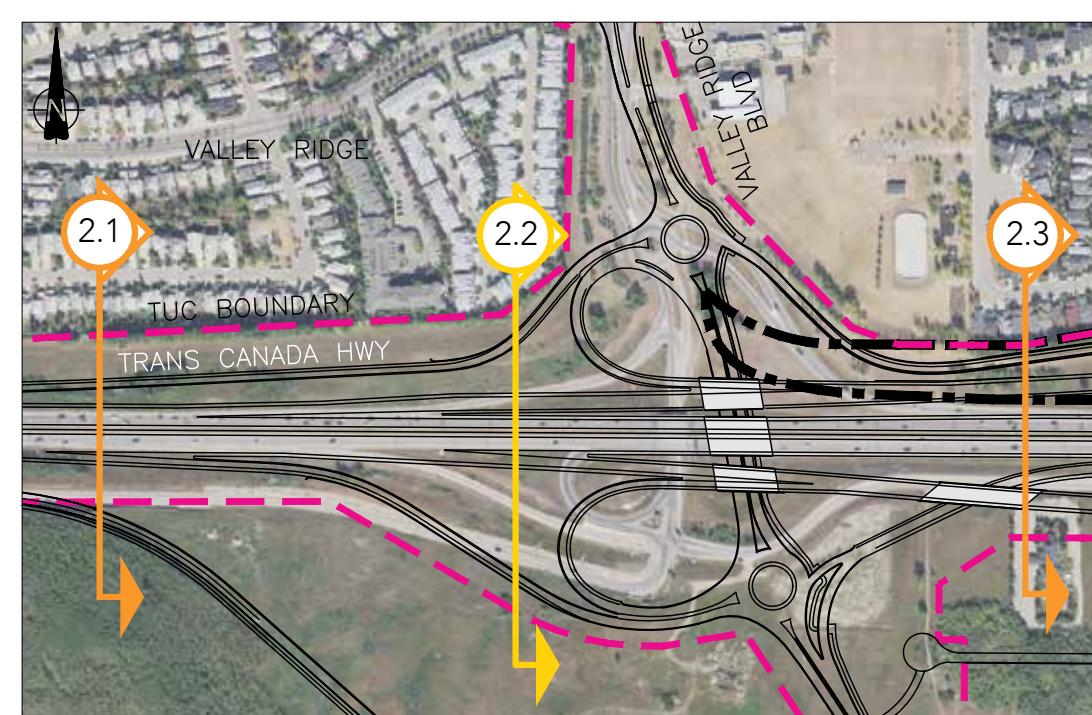
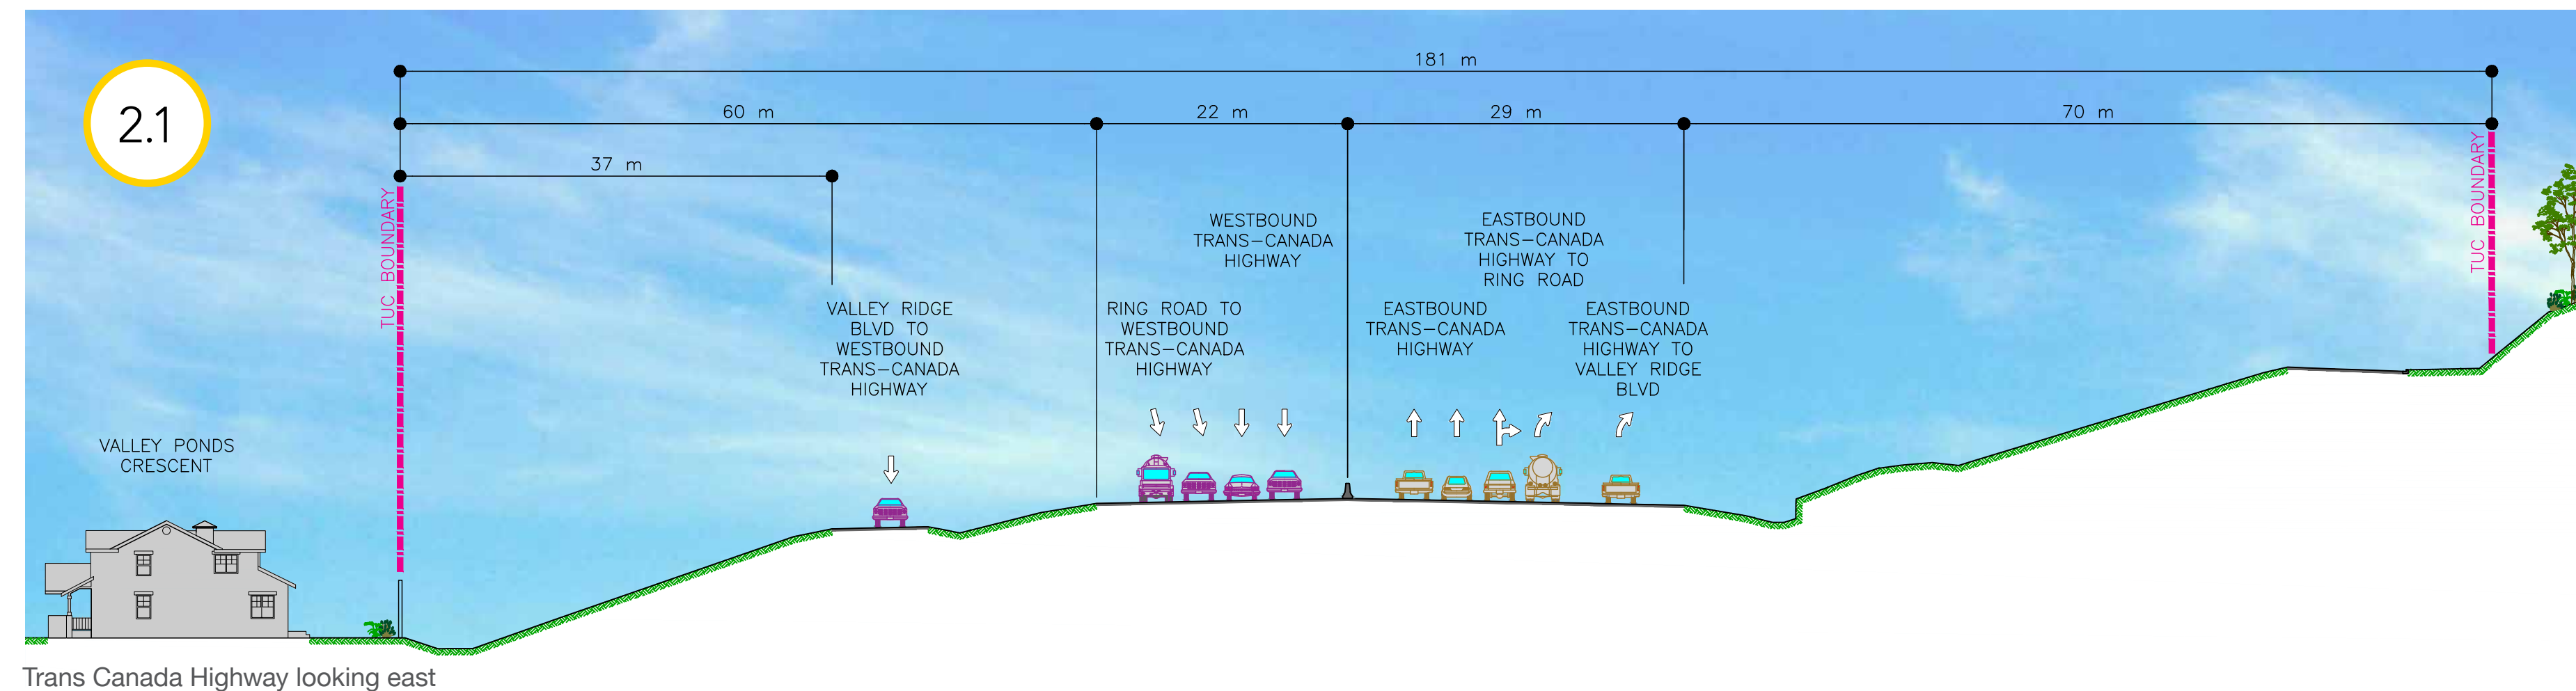


Valley Ridge... elevations and proximity

West Calgary Ring Road

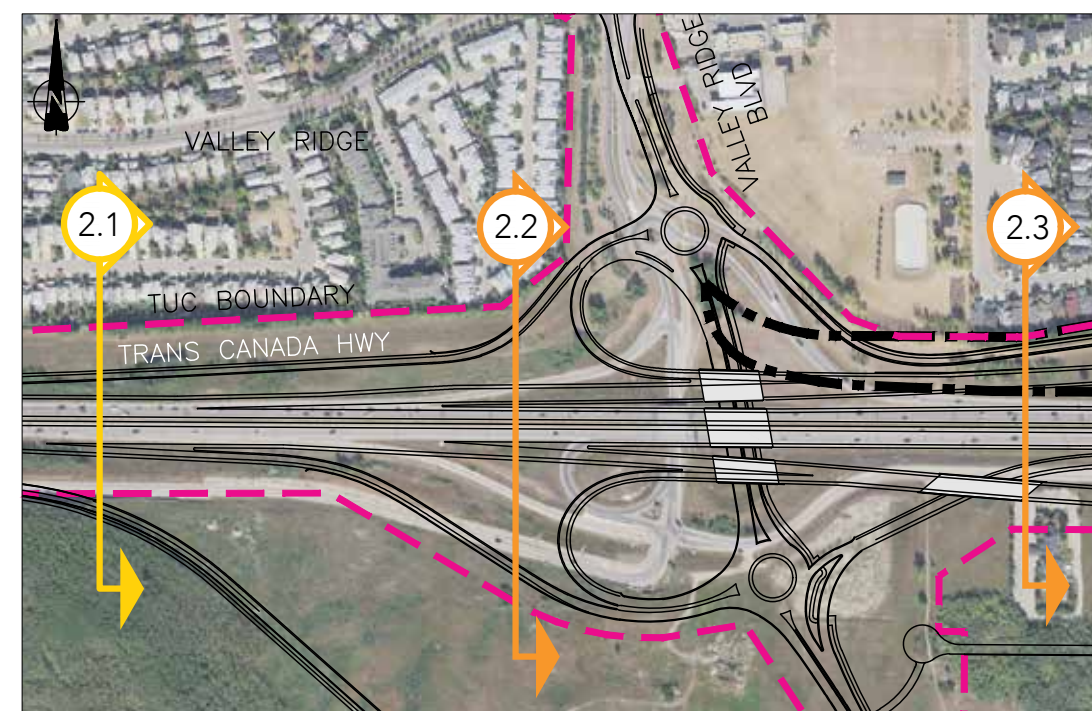

Final designs to be determined