
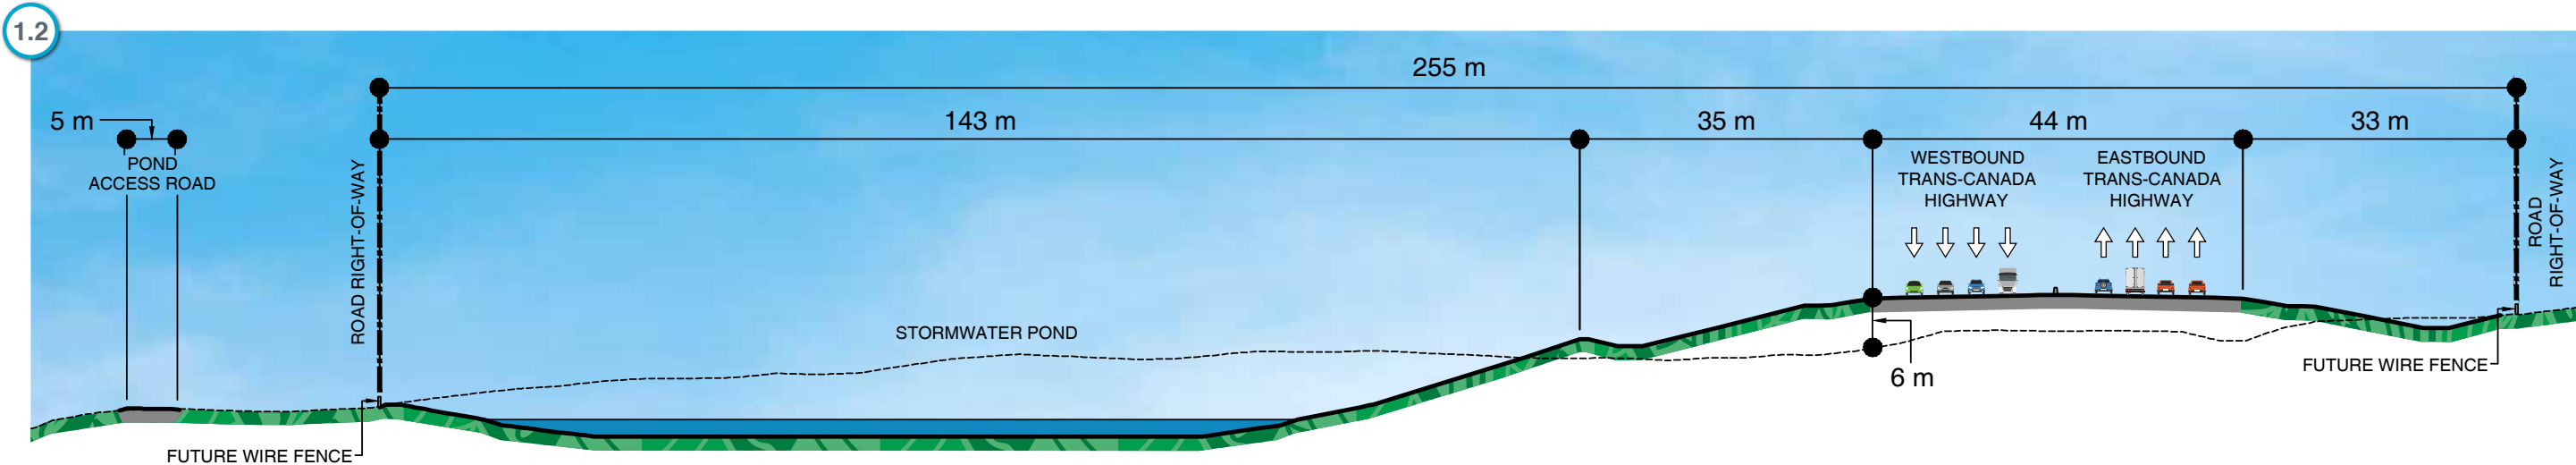
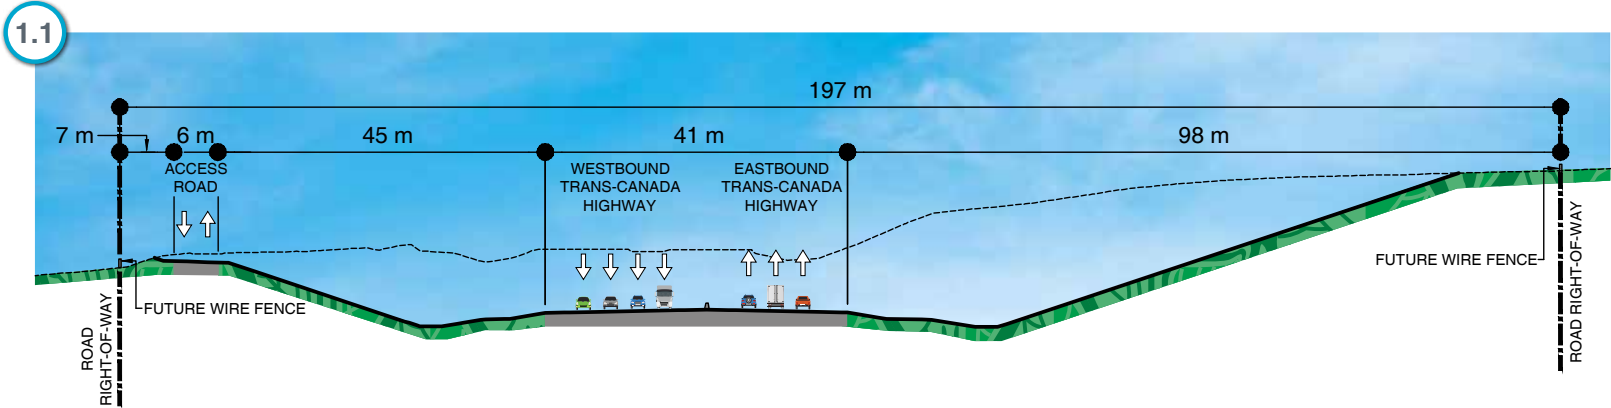


Trans-Canada Highway – Elevations and Proximity

West Calgary Ring Road

Plan View

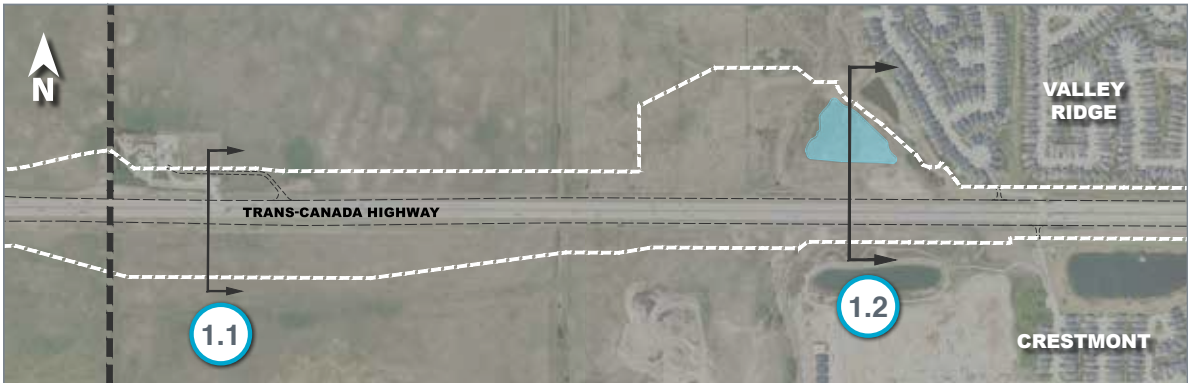




--- Original Ground Elevation (Pre-Construction)
 — Finished Ground Elevation (Post-Construction)

Cross sections are only representative of the location shown on the plan view.
 Dimensions may vary along the corridor as the ramps are not necessarily parallel with section lines.

Valley Ridge (part 1) – Elevations and Proximity

West Calgary Ring Road

Plan View

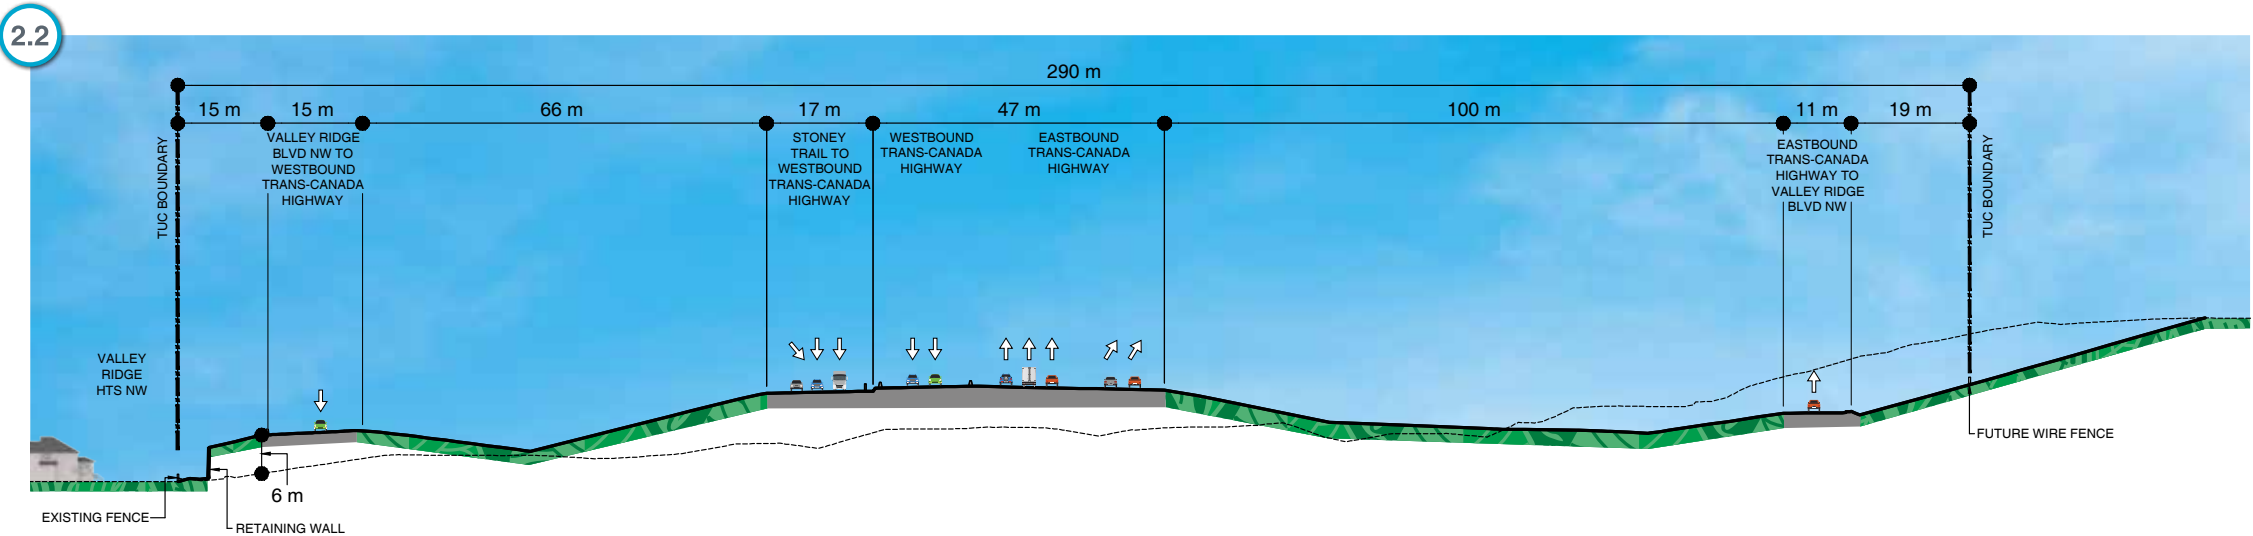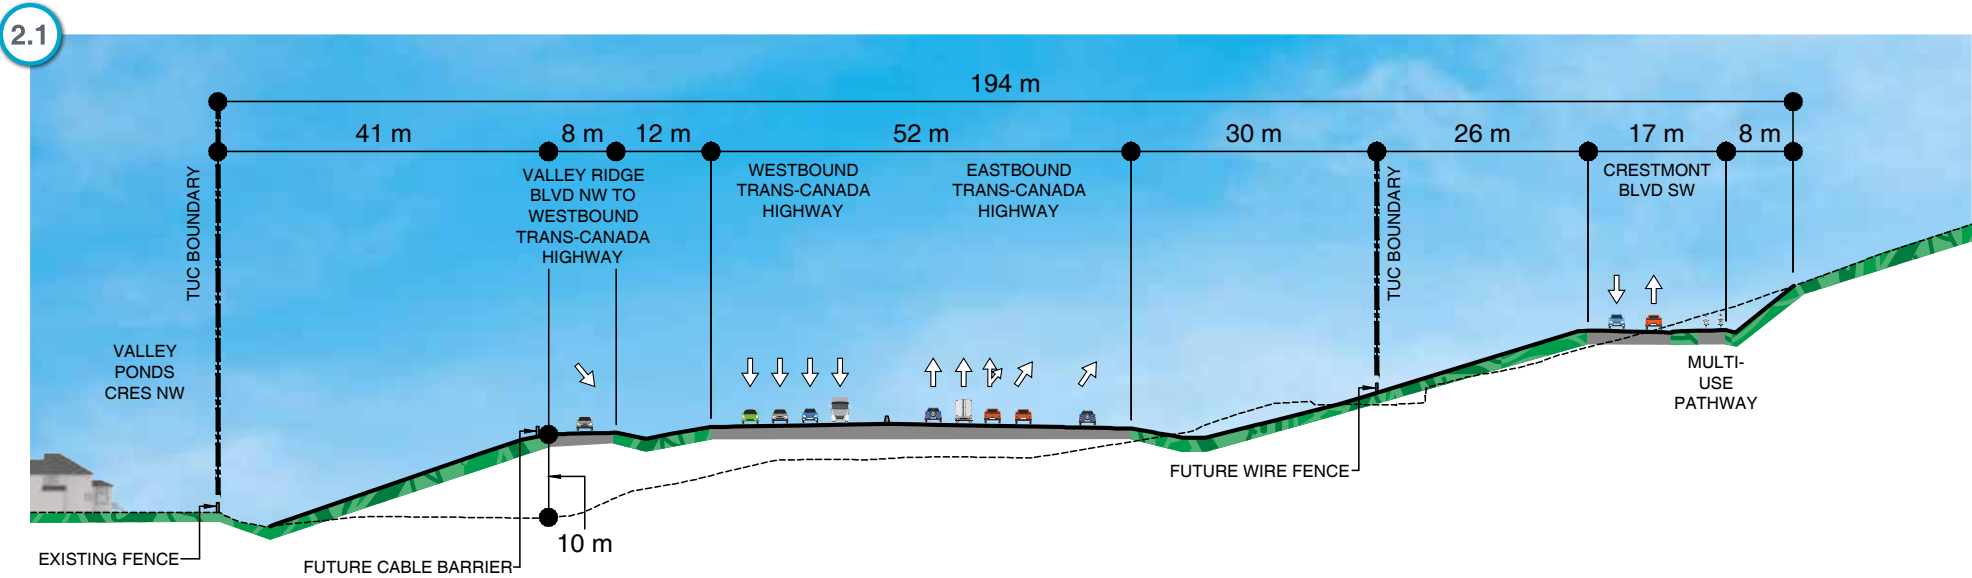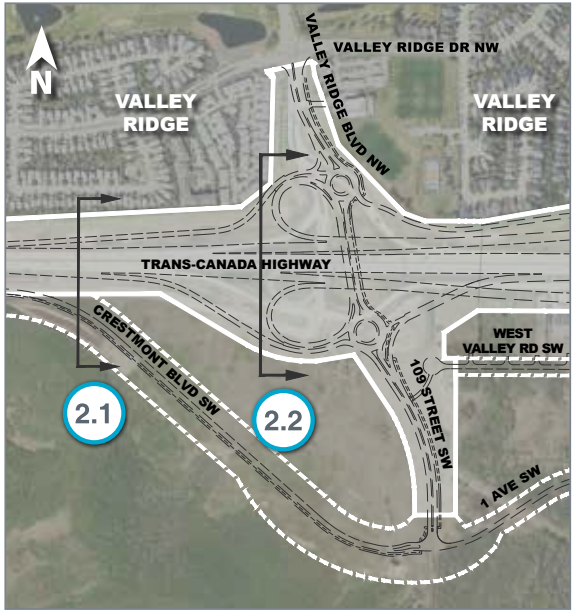




--- Original Ground Elevation (Pre-Construction)
— Finished Ground Elevation (Post-Construction)

Cross sections are only representative of the location shown on the plan view.
Dimensions may vary along the corridor as the ramps are not necessarily parallel with section lines.

Valley Ridge (part 2) – Elevations and Proximity

West Calgary Ring Road

Plan View

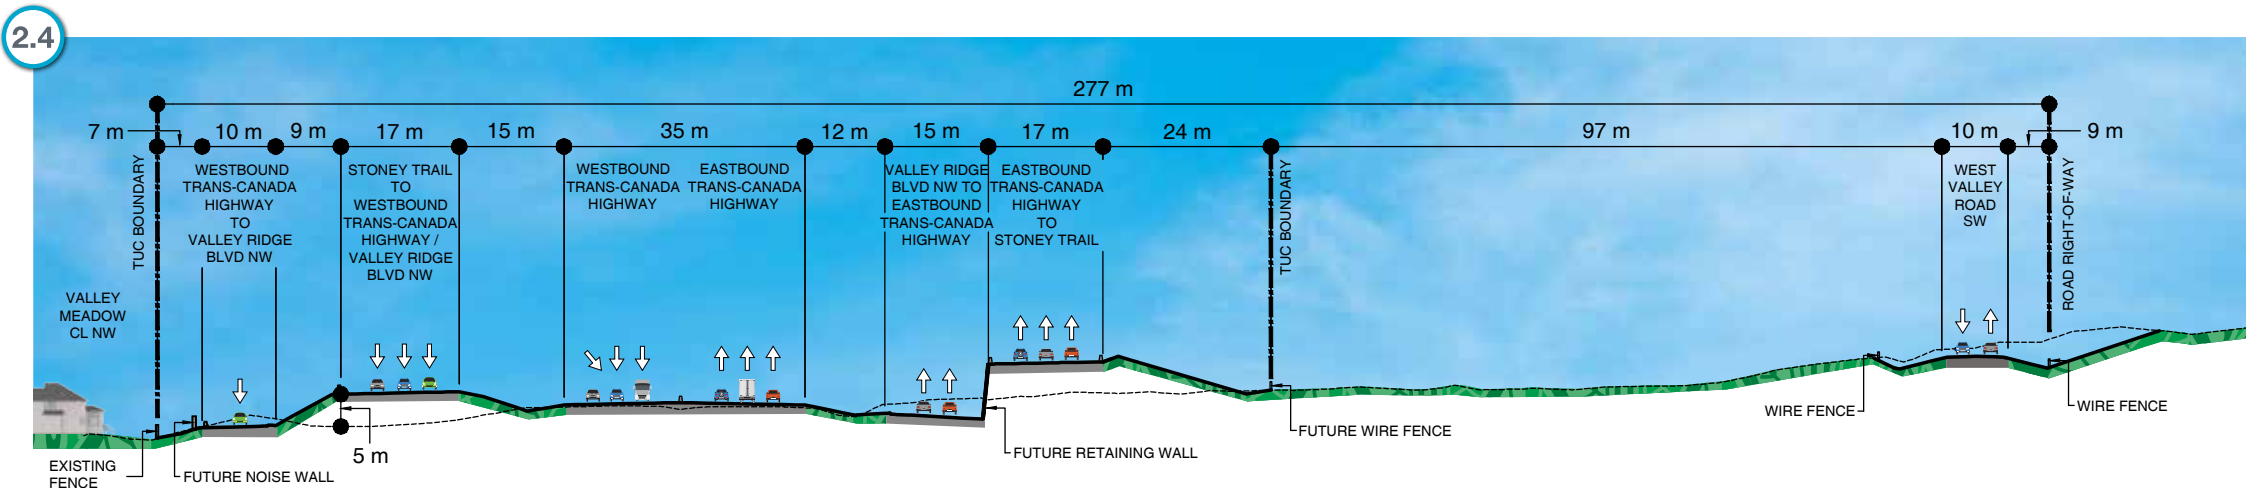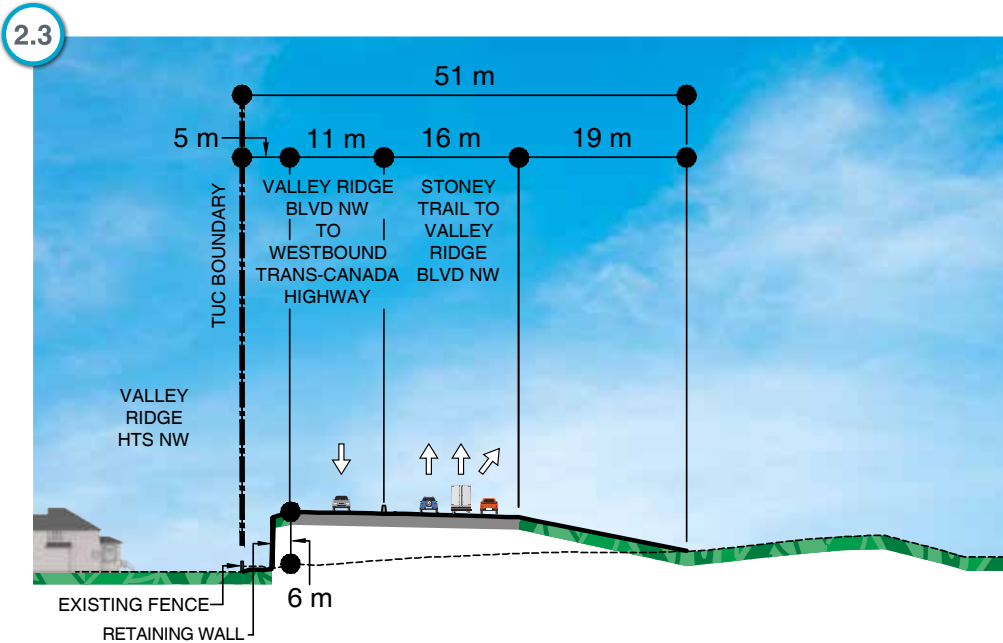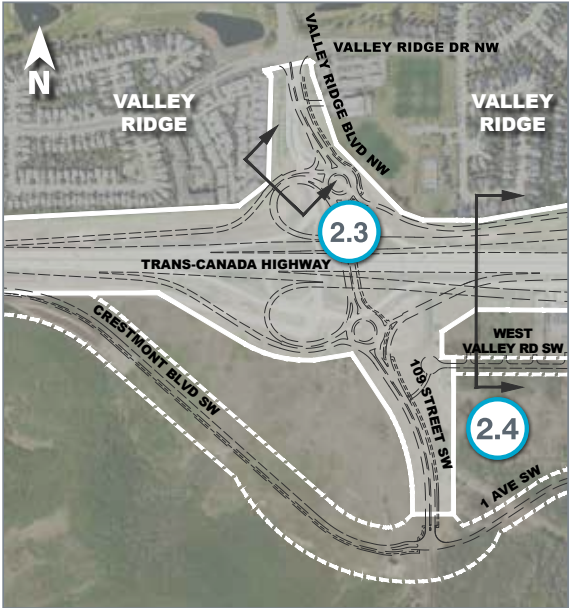



--- Original Ground Elevation (Pre-Construction)
 — Finished Ground Elevation (Post-Construction)

Cross sections are only representative of the location shown on the plan view. Dimensions may vary along the corridor as the ramps are not necessarily parallel with section lines.

Valley Ridge (part 3) – Elevations and Proximity

West Calgary Ring Road

Plan View

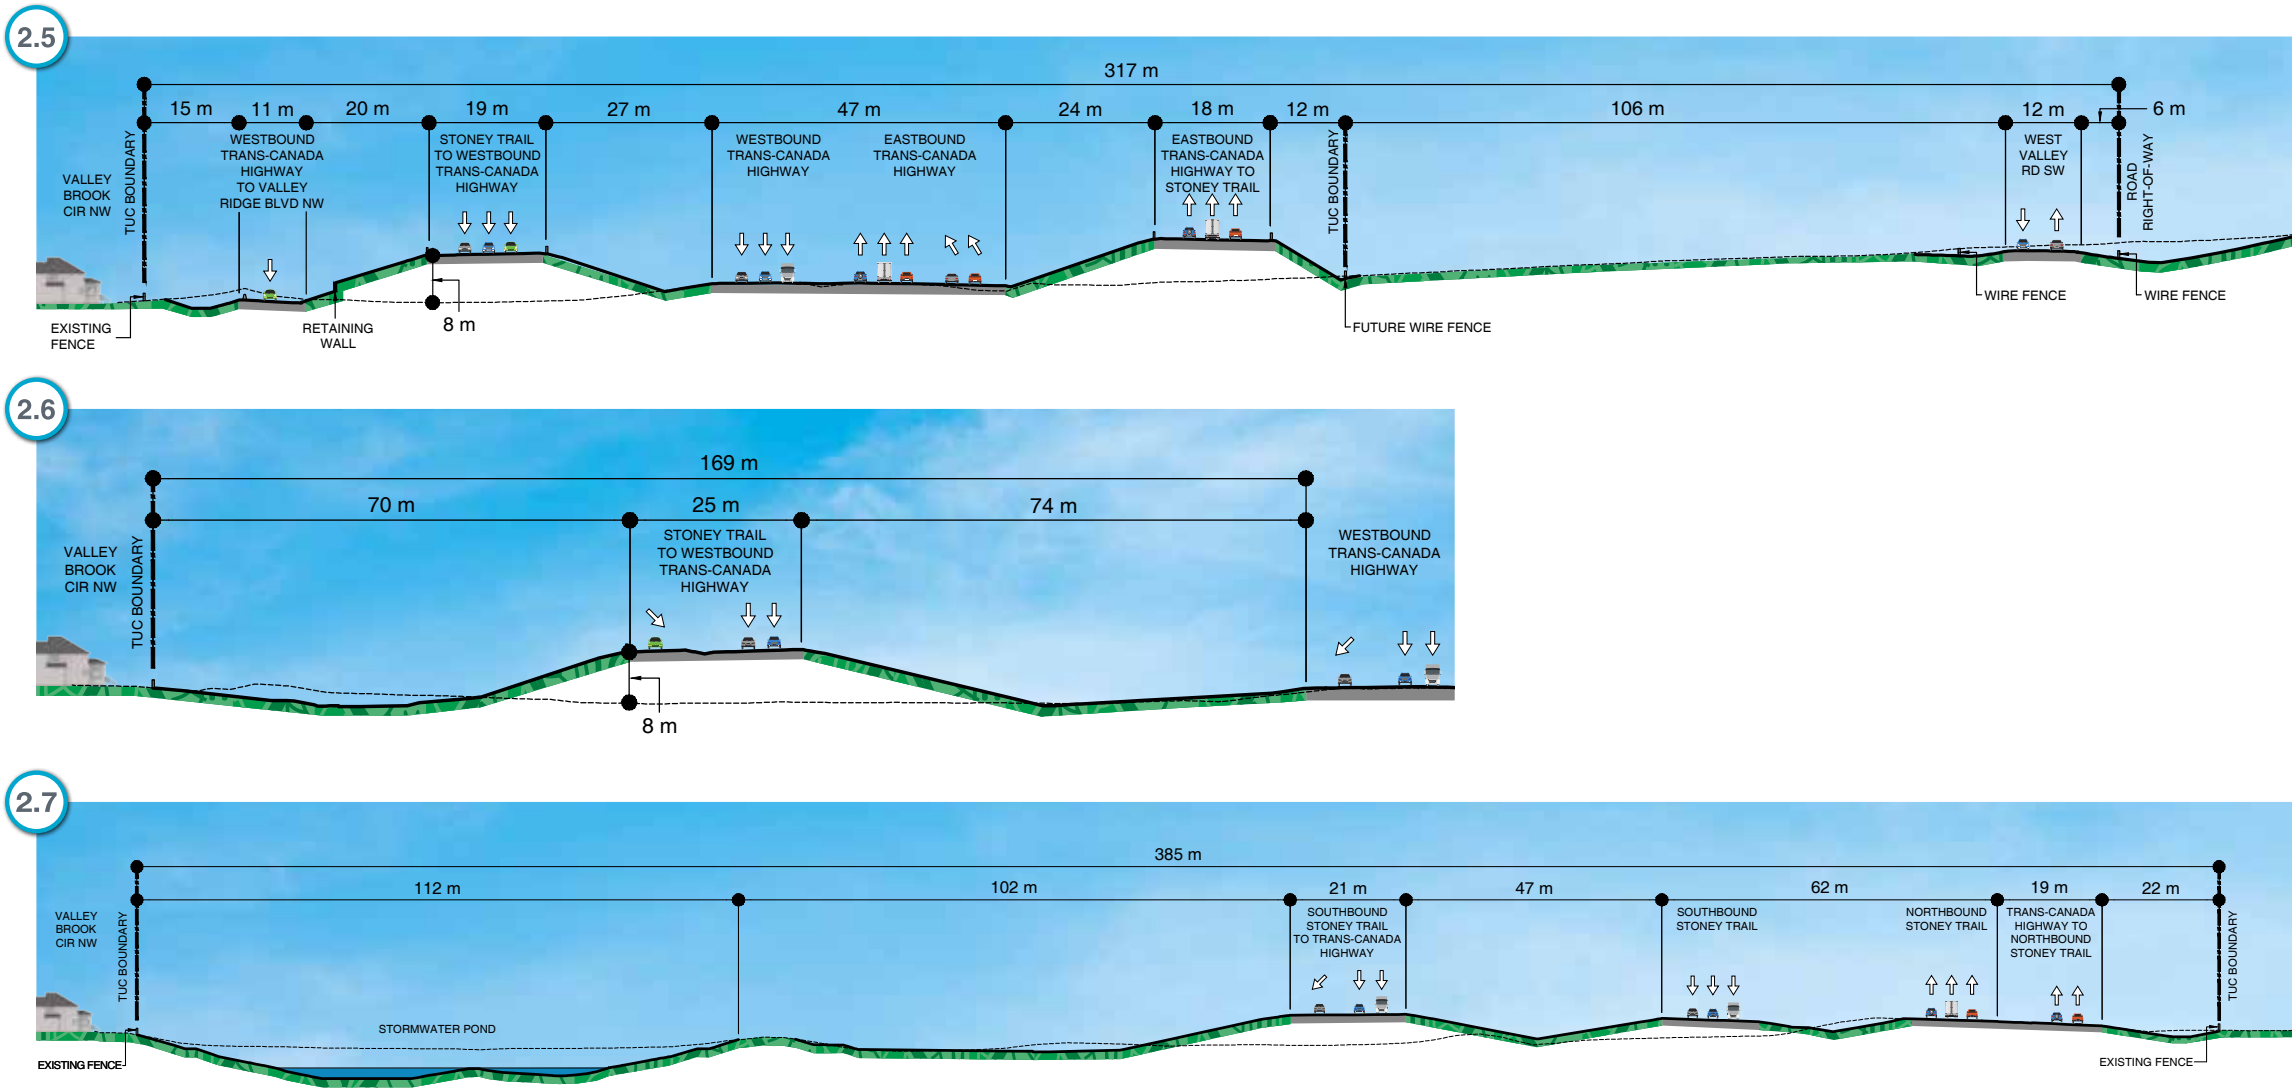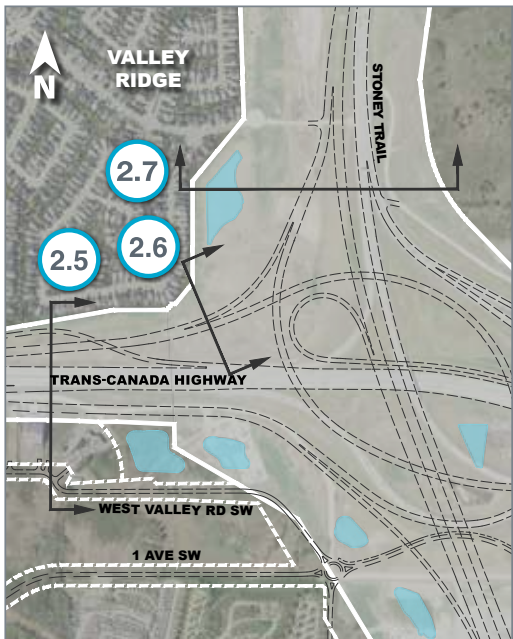




--- Original Ground Elevation (Pre-Construction)
 — Finished Ground Elevation (Post-Construction)

Cross sections are only representative of the location shown on the plan view. Dimensions may vary along the corridor as the ramps are not necessarily parallel with section lines.

Cougar Ridge — Elevations and Proximity

West Calgary Ring Road

Plan View

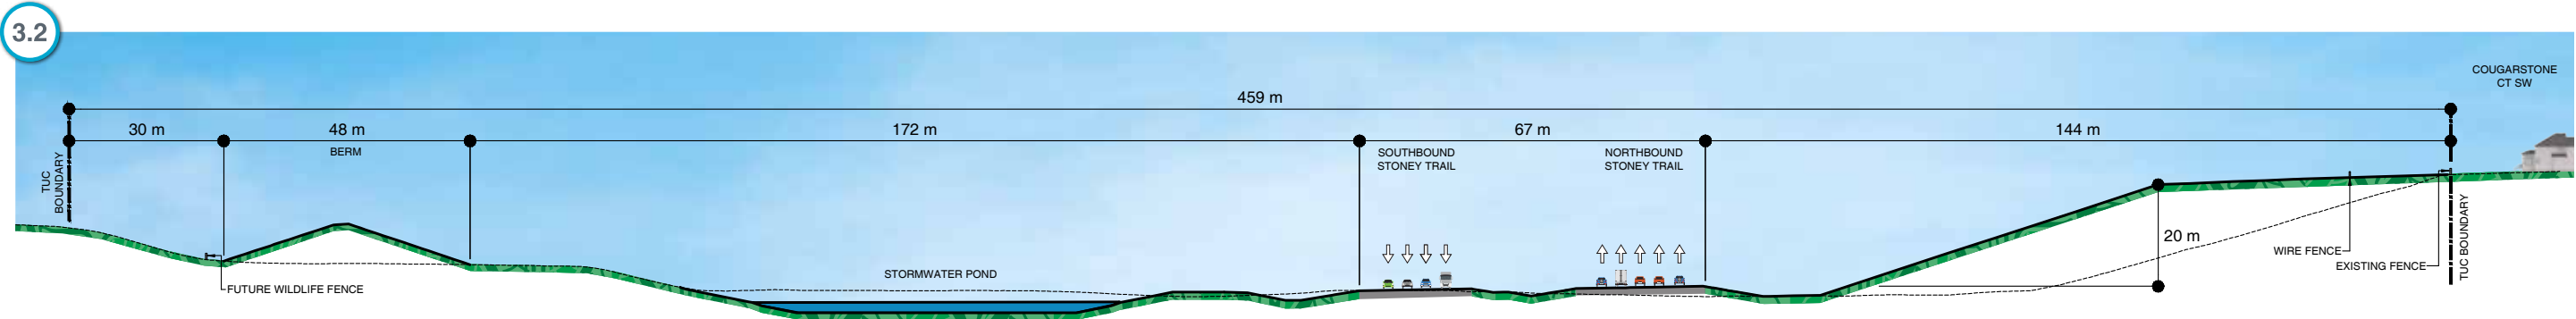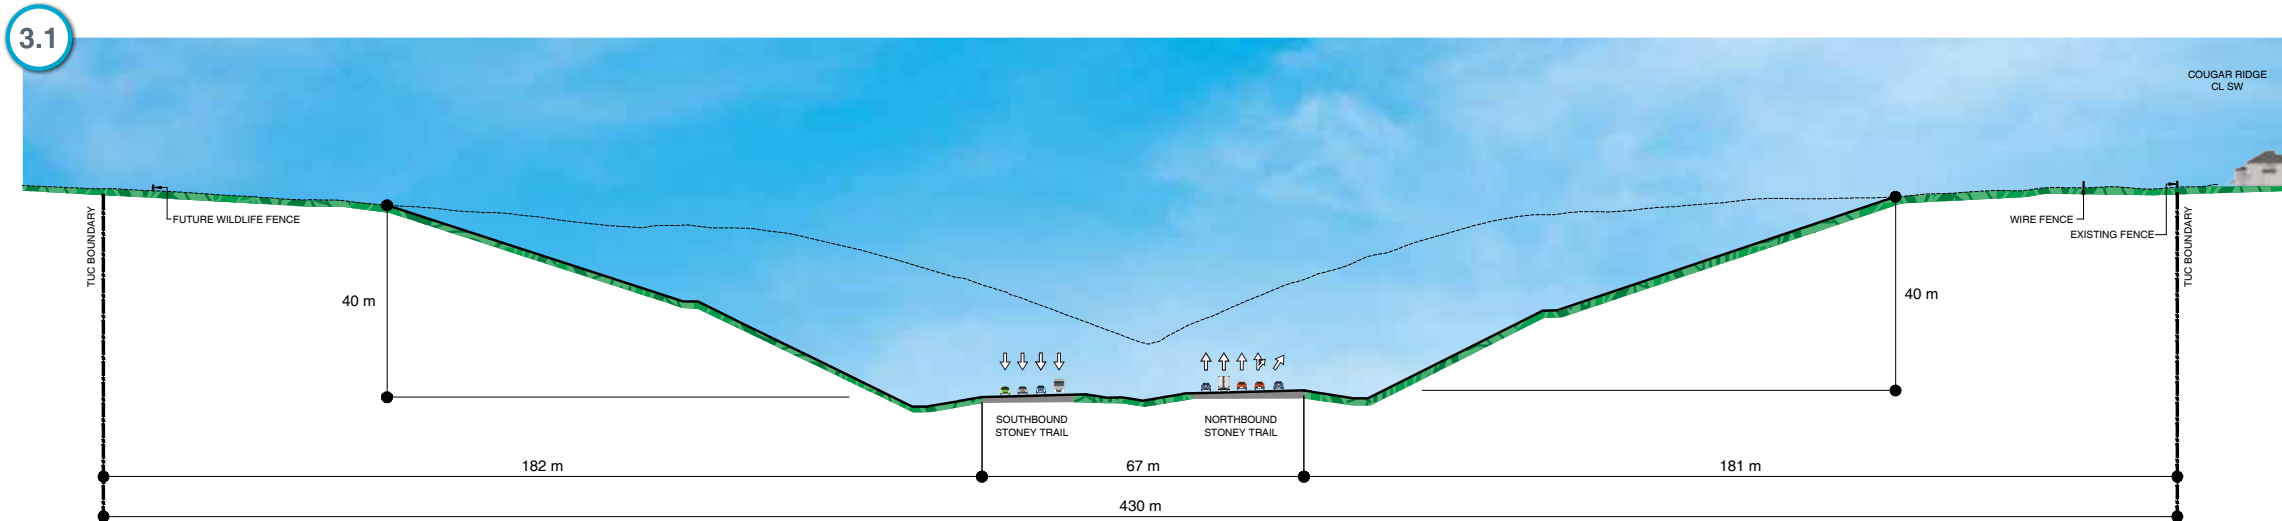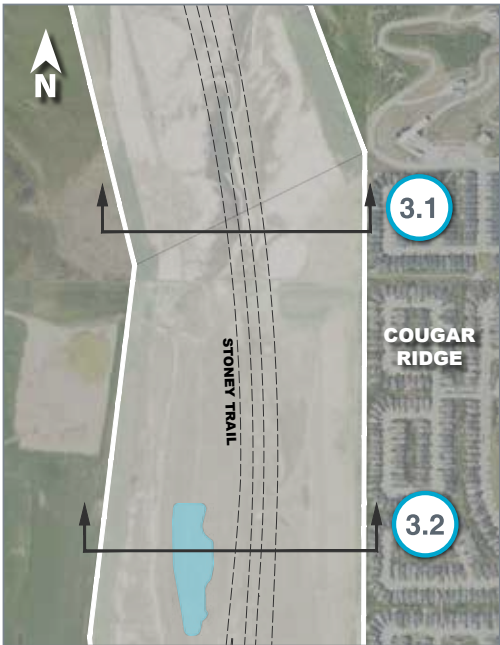

--- Original Ground Elevation (Pre-Construction)
 — Finished Ground Elevation (Post-Construction)

Cross sections are only representative of the location shown on the plan view.
 Dimensions may vary along the corridor as the ramps are not necessarily parallel with section lines.