



Trans-Canada Highway Improvements

West Calgary Ring Road

Plan View

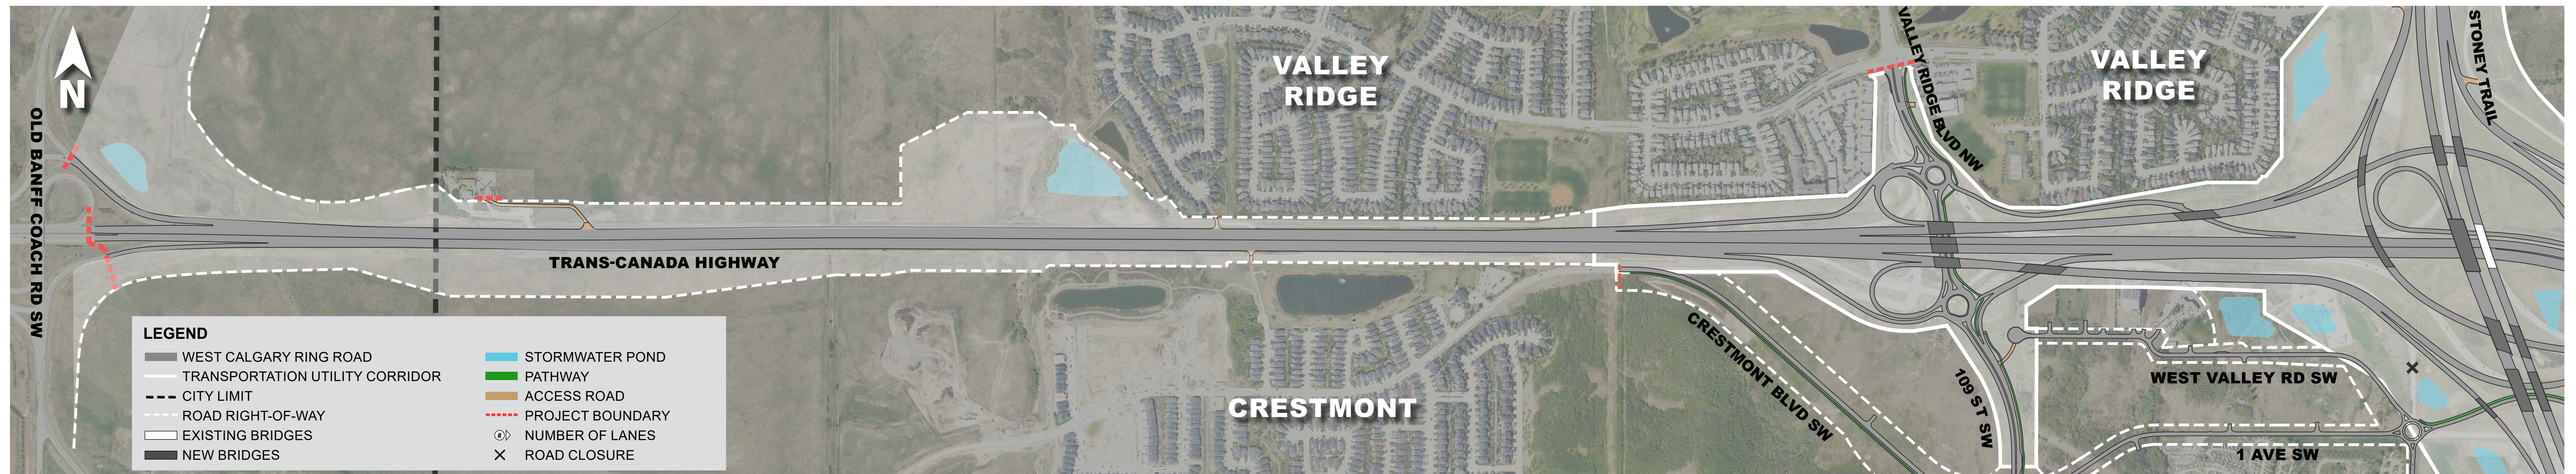

Profile (Side) View

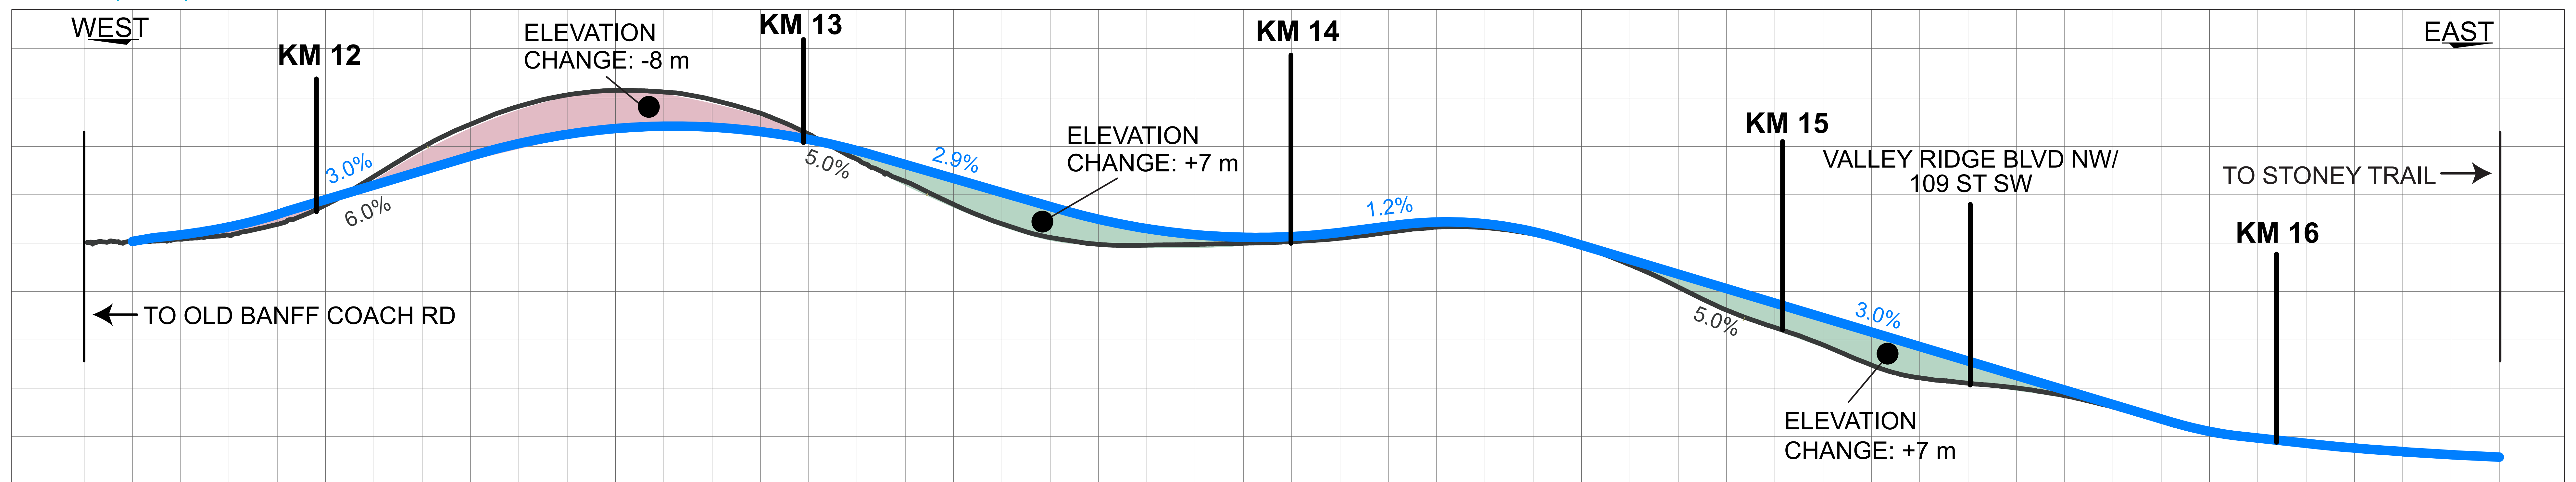

PROFILE LEGEND

- FUTURE TRANS-CANADA HIGHWAY GRADE
- EXISTING TRANS-CANADA HIGHWAY GRADE
- ELEVATION HIGHER THAN EXISTING
- ELEVATION LOWER THAN EXISTING